


THIS DIMENSION MUST BE AT LEAST 10'

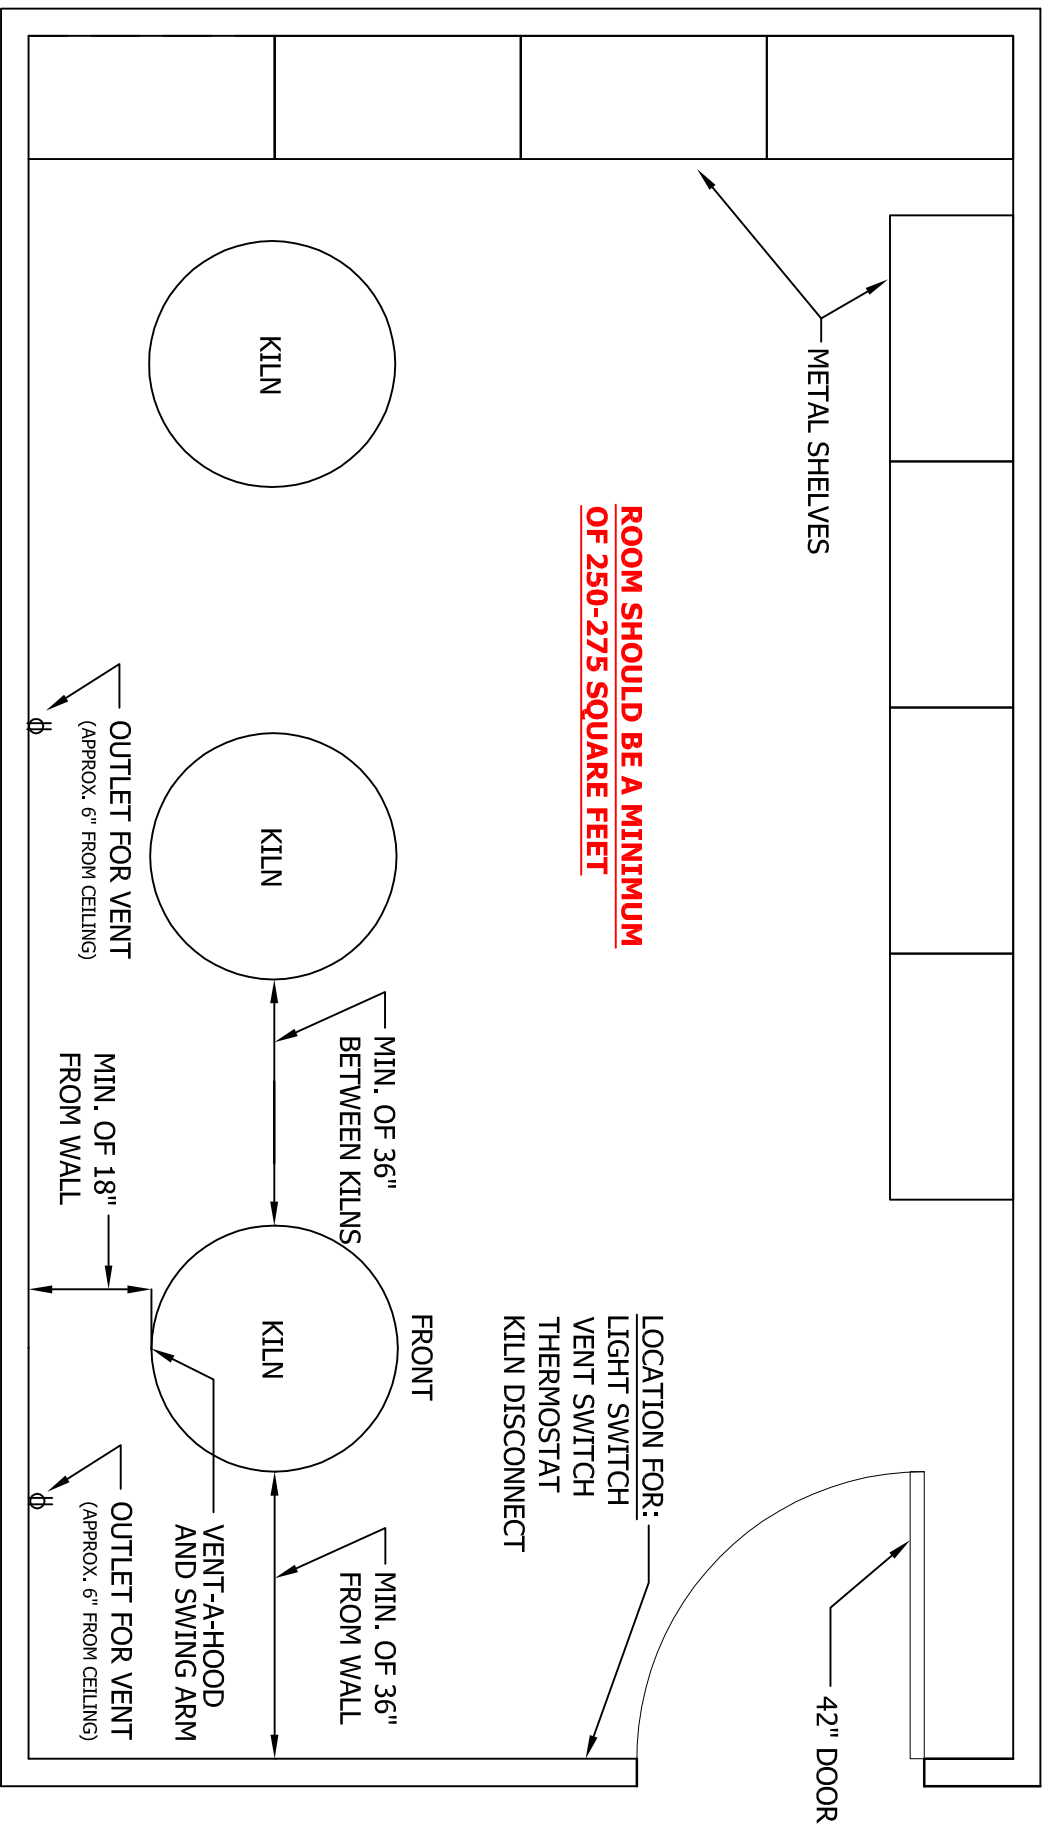

ROOM SHOULD BE A MINIMUM OF 250-275 SQUARE FEET

LOCATION FOR:
LIGHT SWITCH
VENT SWITCH
THERMOSTAT
KILN DISCONNECT

**SR. HIGH SCHOOL
KILN ROOM LAYOUT**